
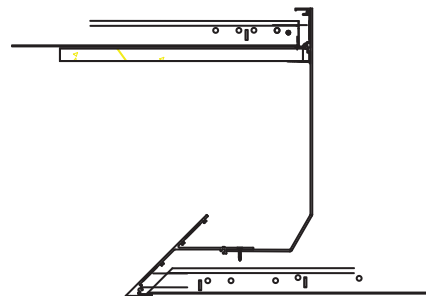


PT-LC20

PERIMETER TRIM LIGHT COVES

Extruded aluminum perimeter trim Light Coves offer flexible design and ease of installation. PT-LC20 TRIMS can be used with acoustical or drywall ceilings, and are compatible with all major grid systems and lighting fixtures. Exposed Surfaces are painted Pittcon White. Dimensions shown are for reference. Other sizes are available.

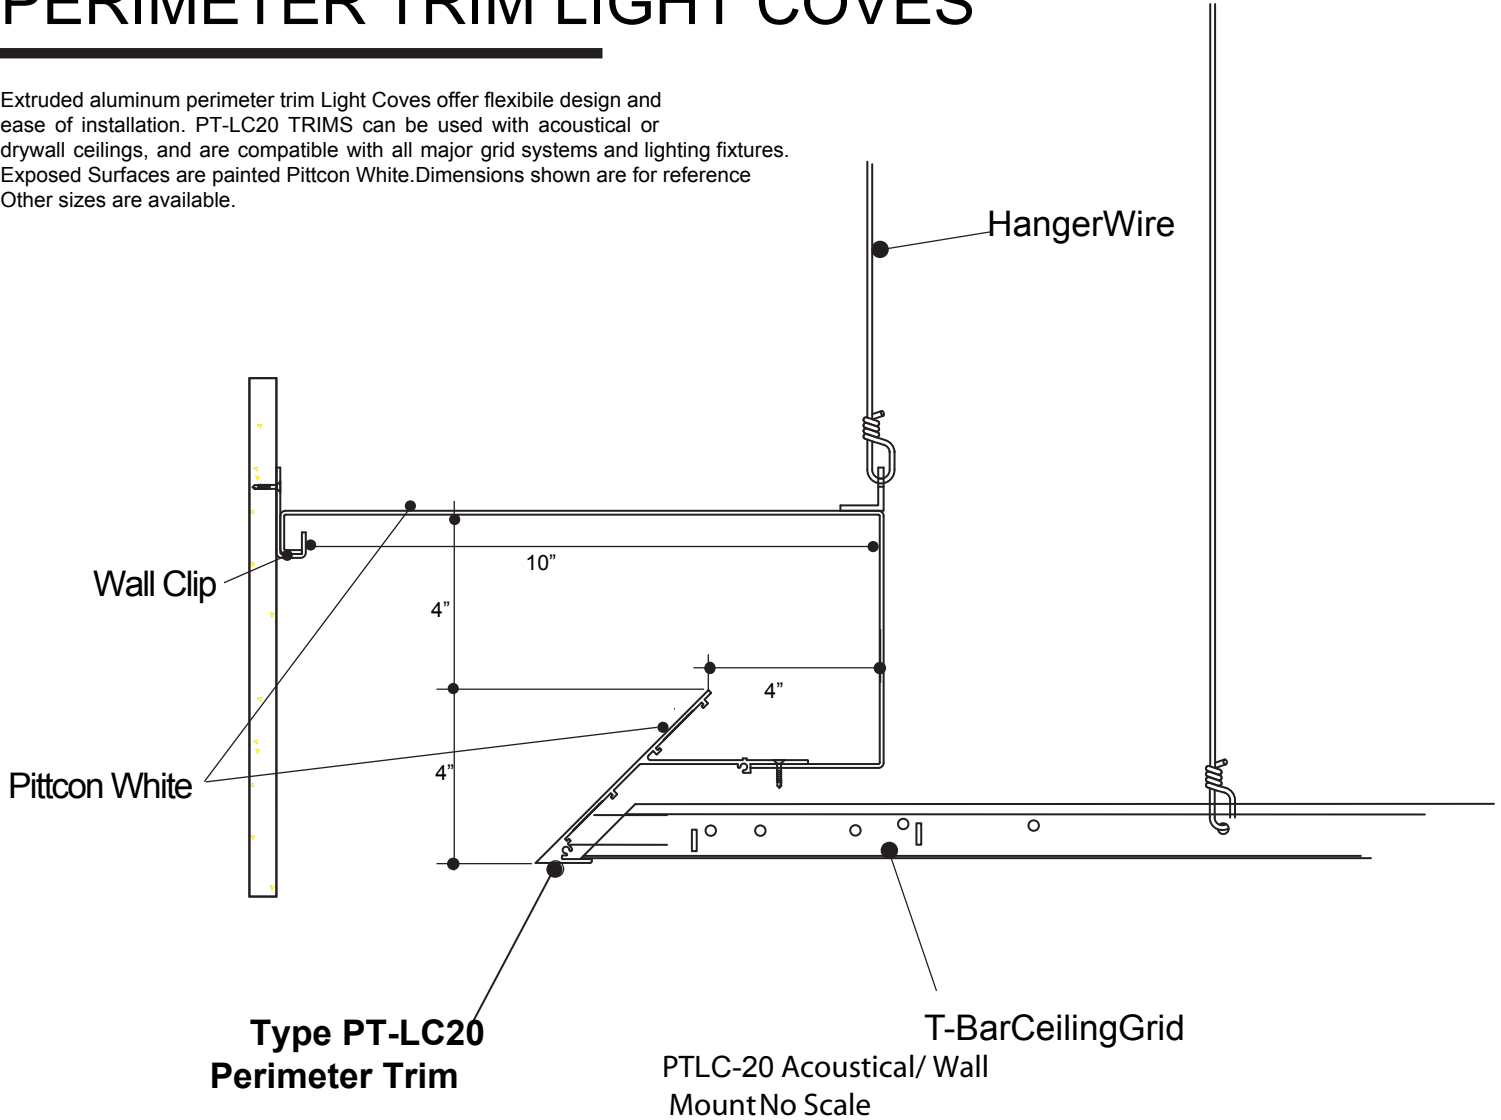

Acoustical/ Ceiling Mount

